




West Elevation

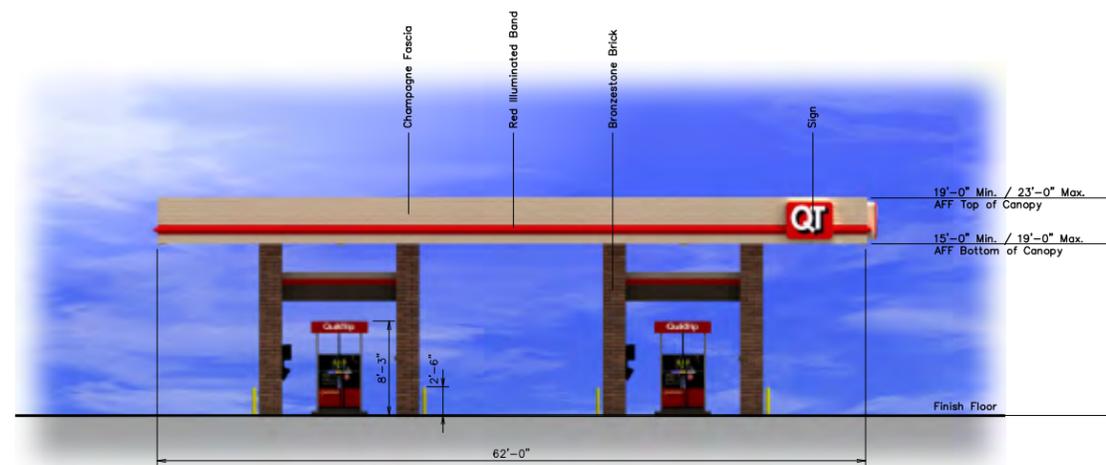

North Elevation

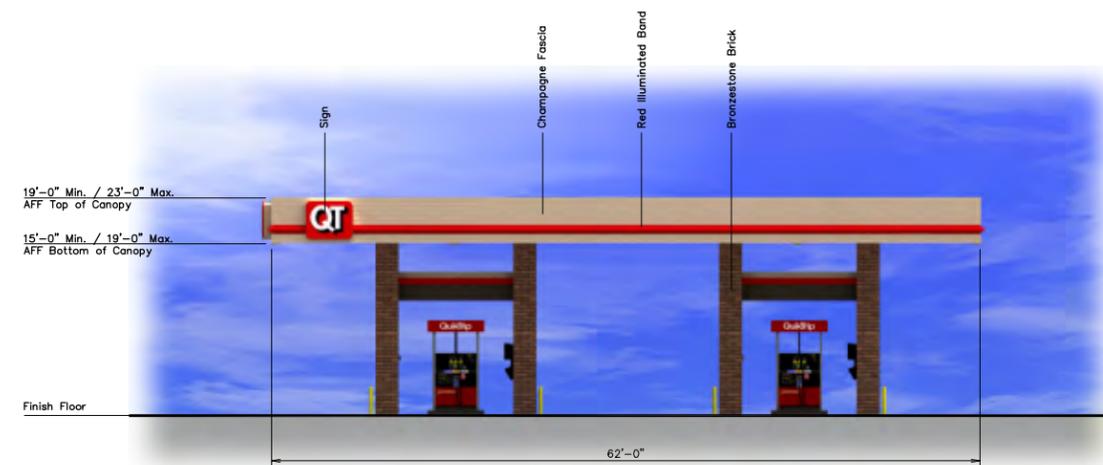

South Elevation

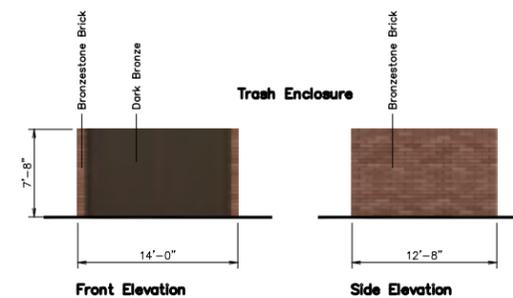

QuikTrip.
 4705 South 129th East Ave.
 Tulsa, OK 74134-7008
 P.O. Box 3475
 Tulsa, OK 74101-3475
 (918) 615-7700

Gas Canopy Elevations

QuikTrip Store No. :887

Westpark Way and Hwy 183

Eules, TX

COPYRIGHT
 © 1986 QUIKTRIP CORPORATION
 DESIGN PATENTS
 QUIKTRIP PLANS ARE THE EXCLUSIVE PROPERTY OF
 QUIKTRIP CORPORATION, TULSA, OKLAHOMA. THESE
 PLANS ARE PROTECTED IN THEIR ENTIRETY BY
 DOMESTIC AND INTERNATIONAL COPYRIGHT AND PATENT
 STATUTES. ANY UNAUTHORIZED USE, REPRODUCTION,
 PUBLICATION, DISTRIBUTION OR SALE IN WHOLE OR IN
 PART, IS STRICTLY FORBIDDEN.

Presentation Exhibit DS10 Gas Canopy	
STORE NO.: 887	SHEET 1 OF 1
SCALE: NTS	
DRAWN BY: ZBC	
ISSUE DATE: 07/25/08	
SERIAL NUMBER: STNDGEL0001	