



MASONRY CALCULATIONS					
MATERIAL		FRONT	LEFT (DRIVE-THRU)	RIGHT (SIDE ENTRY)	REAR
BRICK	sf	413.1	180.3	149.0	232.7
	%	44.6%	21.3%	19.4%	24.1%
STUCCO	sf	512.6	667.0	620.3	732.7
	%	55.4%	78.7%	80.6%	75.9%

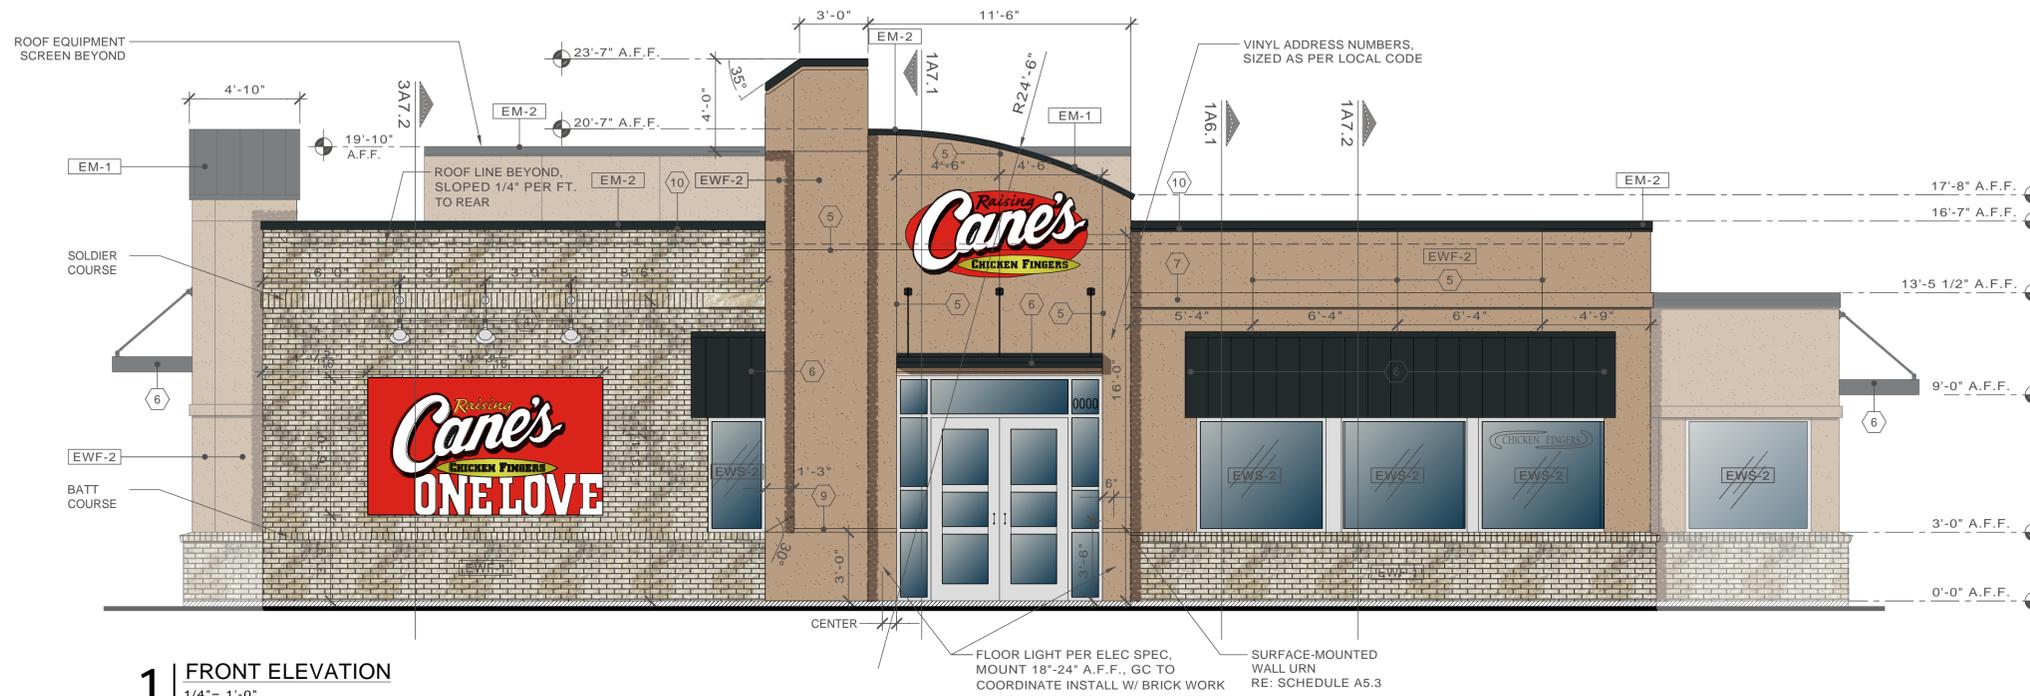

1 FRONT ELEVATION
1/4" = 1'-0"
1A1.1

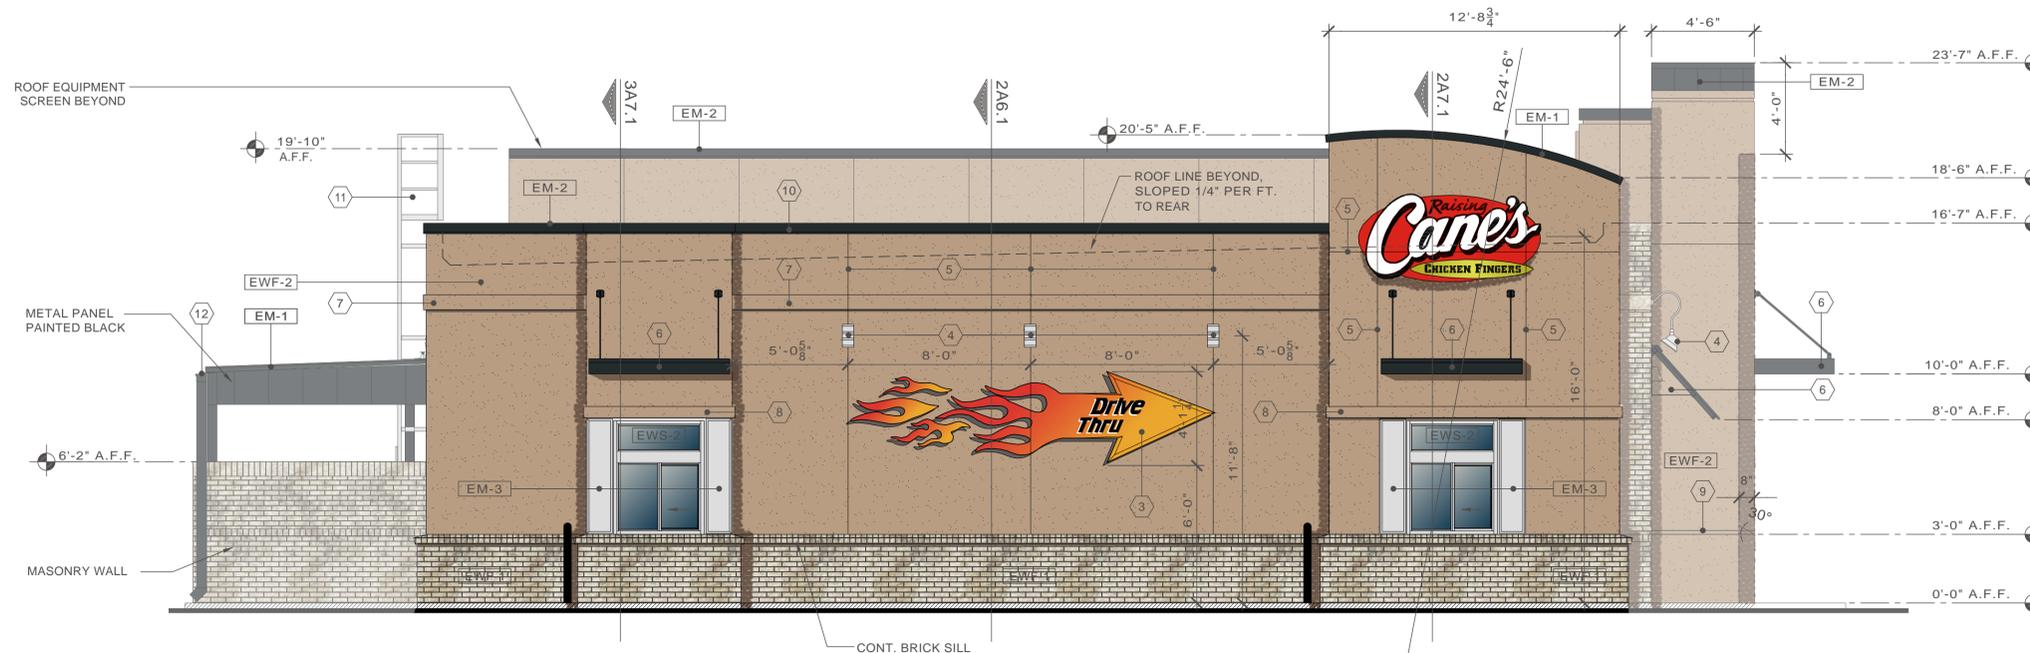

2 SIDE ELEVATION
1/4" = 1'-0"
1A1.1

KEY NOTES	
MARK	DESCRIPTION
1	SIGN, BY OWNER, PROVIDE BLOCKING AS REQ'D. (4'-0"x8'-0" OVAL)
2	NOT USED
3	WALL SIGN BY OWNER
4	EXTERIOR LIGHTING, RE: ELEC.
5	CONTROL JOINT
6	PREFABRICATED METAL CANOPY
7	8" STUCCO BAN
8	6" STUCCO BAN
9	2" WIDE STUCCO REVEAL (1/4" DEEP)
10	NEON CHANNEL & NEON BY OWNER NEON TO BE WHITE
11	ROOF ACCESS LADDER RE: SP3, PROVIDE ALL REQ'D. BLOCKING FOR INSTALLATION.
12	METAL ROOF, GUTTER & DOWNSPOUT (RE: DETAIL 1A10.2)

EXTERIOR MATERIALS	
MARK	DESCRIPTION
EM-1	STANDING SEAM METAL ROOF GALVANIZED STEEL SHEET W/ KYNAR FINISH (24 GA.) STANDARD COLOR.
EM-2	METAL CAP FLASHING GALVANIZED STEEL SHEET W/ KYNAR FINISH (24 GA.) STANDARD COLOR.
EM-3	STAINLESS STEEL COVER PANEL FASTENED TO WALL W/ STAINLESS STEEL SEAT AND SCREWS PROVIDED BY OWNER INSTALLED BY G.C.

EXTERIOR WINDOW SYSTEMS	
MARK	DESCRIPTION
EWS-1	DRIVE THROUGH WINDOW
EWS-2	4 1/2" ALUM. STOREFRONT KAWNEER TRIFAB 451 II ANODIZED, TYP. U.N.O.

EXTERIOR WALL FINISHES	
MARK	DESCRIPTION
EWF-1	FACE BRICK
EWF-2	7/8" STUCCO FINISH ON SELF FURRING GALV. METAL LATH W/ FRY REGLET CORNERS, MOLDING & TRIM AS REQUIRED (RE: SPECIFICATIONS)

SEALANT	
1.	PROVIDE SEALANT & BACKER RODS AT ALL DISSIMILAR MATERIALS.
2.	TWO-PART NONSAG POLYURETHANE SEALANT BY SONNEBORN BUILDING PRODUCTS. CUSTOM COLOR TO MATCH STUCCO AT ALL DOOR FRAMES, STOREFRONT & WINDOWS, WALL PENETRATIONS AND STUCCO TO MASONRY CONNECTIONS.



Restaurant Support Office
5800 Tompkins Parkway, Plano, TX 75024
Tele: 972 769-3537 Fax: 972 769-3101

Store:
Raising Cane's
Store # 97
2901 SH 121 Frontage
Euless, TX 76039
Prototype 1

Professional of Record:



CSRS, Inc.
6767 Perkins Road Suite 200 Baton Rouge, LA 70808
Tele: 225 769-0546 Fax: 225 767-0060
www.csrsonline.com

Case Number:	11-03-SP
Prototype Issue Date:	January 22, 2007
Design Bulletin Updates:	
Date Issued:	Bulletin Number:

FOR REVIEW		
Revisions:		
#	Date	Description

Sheet Title:	
EXTERIOR ELEVATIONS	
Date:	July 11, 2011
Project Number:	211030.01
Drawn By:	C.J.F.

Sheet Number:

A4.1