


NOTES:


1. PROPOSED LANDSCAPING TREES SHOWN ARE IN THEIR CORRECT POSITIONS, BUT ITEMS SUCH AS HEIGHT, CALIPER AND SPECIES ARE APPROXIMATE.
2. PROVIDED ELEVATIONS ARE A PICTORIAL REPRESENTATION OF THE FINAL SITE CONDITIONS. THE VIEW OF THE SITE DURING AND POST CONSTRUCTION MAY DIFFER SLIGHTLY FROM WHAT DRAWINGS HAVE SHOWN.

MATERIAL PERCENTAGE TABLE

1. RIGHT ELEVATION:
BRICK: 91%, STUCCO: 0%, OTHER: 4%
2. FRONT ELEVATION:
BRICK: 91%, STUCCO: 0%, OTHER: 9%

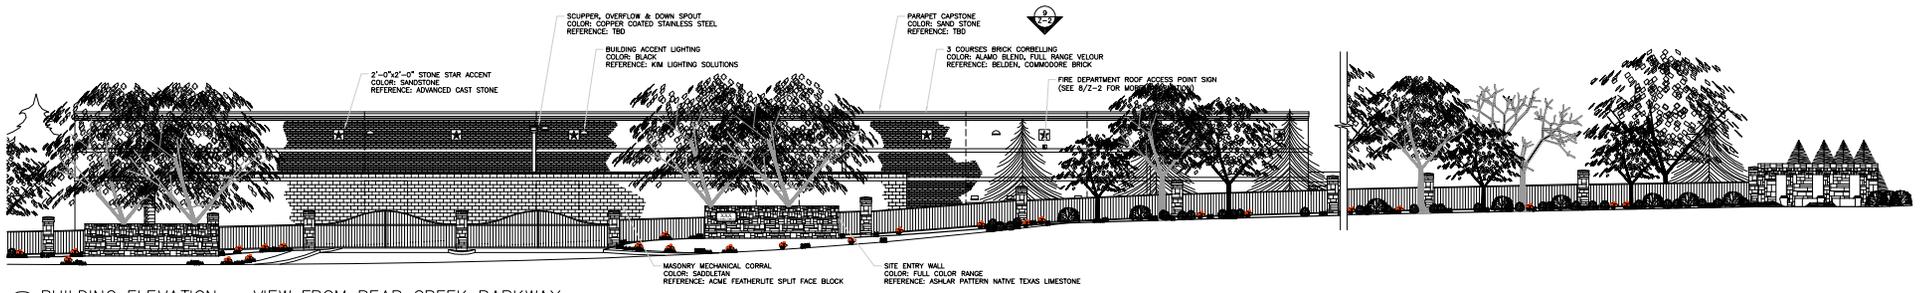

1 BUILDING ELEVATION - VIEW FROM BEAR CREEK PARKWAY
SCALE: 3/32"=1'-0"

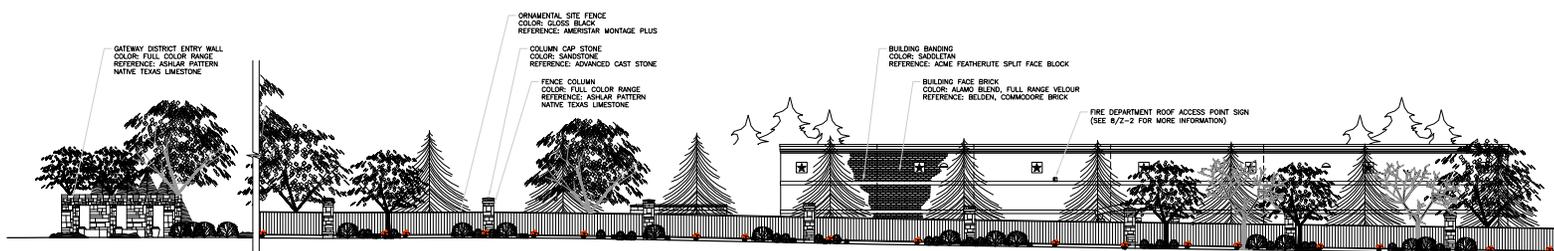

2 BUILDING ELEVATION - VIEW FROM E. HARWOOD RD.
SCALE: 3/32"=1'-0"

TECTONIC PLANNING
ENGINEERING
SURVEYING
CONSULTING
MANAGEMENT


TECTONIC Engineering & Surveying Consultants P.C.
36 British American Blvd, Suite 101
Lubbock, TX 79410
Phone: (818) 783-1830
Fax: (818) 783-1544
www.tectonicengineering.com

the small group
architecture


ZONING CHANGE CASE #08-09-SP-SITE PLAN APPLICATION
VERIZON WIRELESS COMMUNICATIONS FACILITY
PARCEL A, 16.3613 ACRES
A. BRADFORD SURVEY, ABSTRACT 152 & TRACT III
CITY OF EULESS, TARRANT COUNTY, TEXAS
2/17/09, REVISION 0
3/17/09, REVISION 1
4/1/09, REVISION 2
4/22/09, REVISION 3

Z-11
BUILDING ELEVATIONS




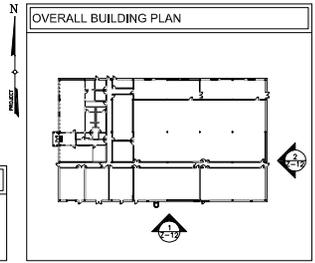

MATERIAL PERCENTAGE TABLE	
1. LEFT ELEVATION:	BRICK: 10%, STUCCO: 0%, OTHER: 7%
2. REAR ELEVATION:	BRICK: 96%, STUCCO: 0%, OTHER: 2%

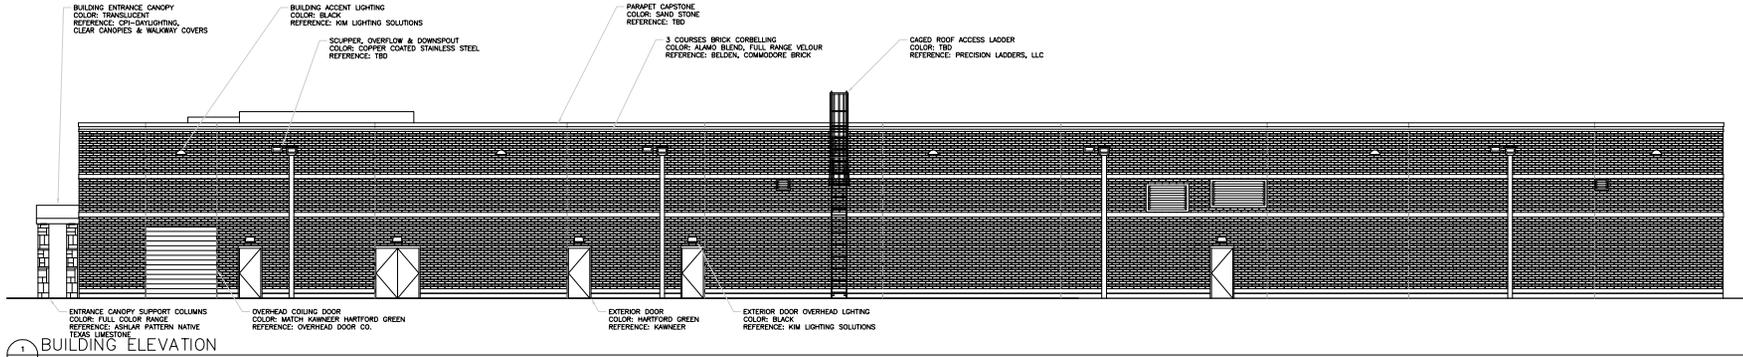

1
Z-12
BUILDING ELEVATION
SCALE: 1/8"=1'-0"

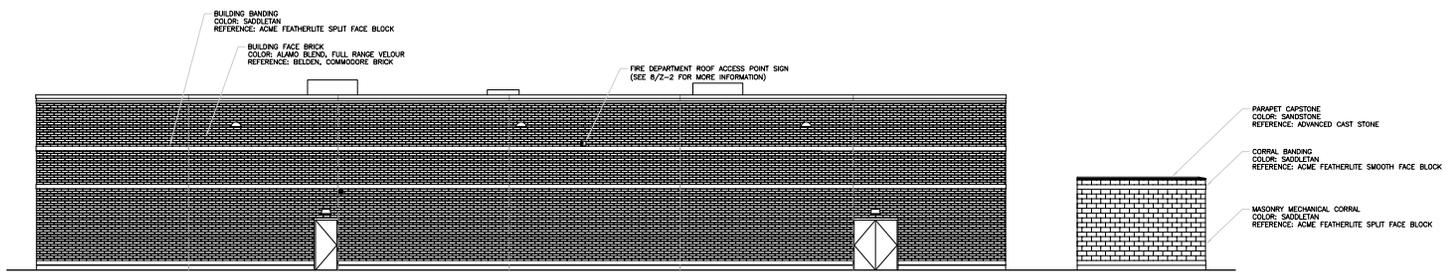

2
Z-12
BUILDING ELEVATION
SCALE: 1/8"=1'-0"

TECTONIC : PLANNING : ARCHITECTURE
: ENGINEERING : SURVEYING : CONSTRUCTION
: MANAGEMENT
TECTONIC Engineering & Surveying Consultants P.C.
36 British American Blvd, Suite 101
Lubbock, TX 79410
Phone: (818) 783-1630
Fax: (818) 783-1544
www.tectonicengineering.com

thesmallgroup
architecture

ZONING CHANGE CASE #08-09-SP-SITE PLAN APPLICATION
VERIZON WIRELESS COMMUNICATIONS FACILITY
PARCEL A, 16.3613 ACRES
A. BRADFORD SURVEY, ABSTRACT 152 & TRACT III
CITY OF EULESS, TARRANT COUNTY, TEXAS
2/17/09, REVISION 0
3/17/09, REVISION 1
4/1/09, REVISION 2
4/22/09, REVISION 3

Z-12
BUILDING ELEVATIONS

