


**WILSHIRE SHOPPING CENTER**

**EULESS BLVD. (160' R.O.W.)**

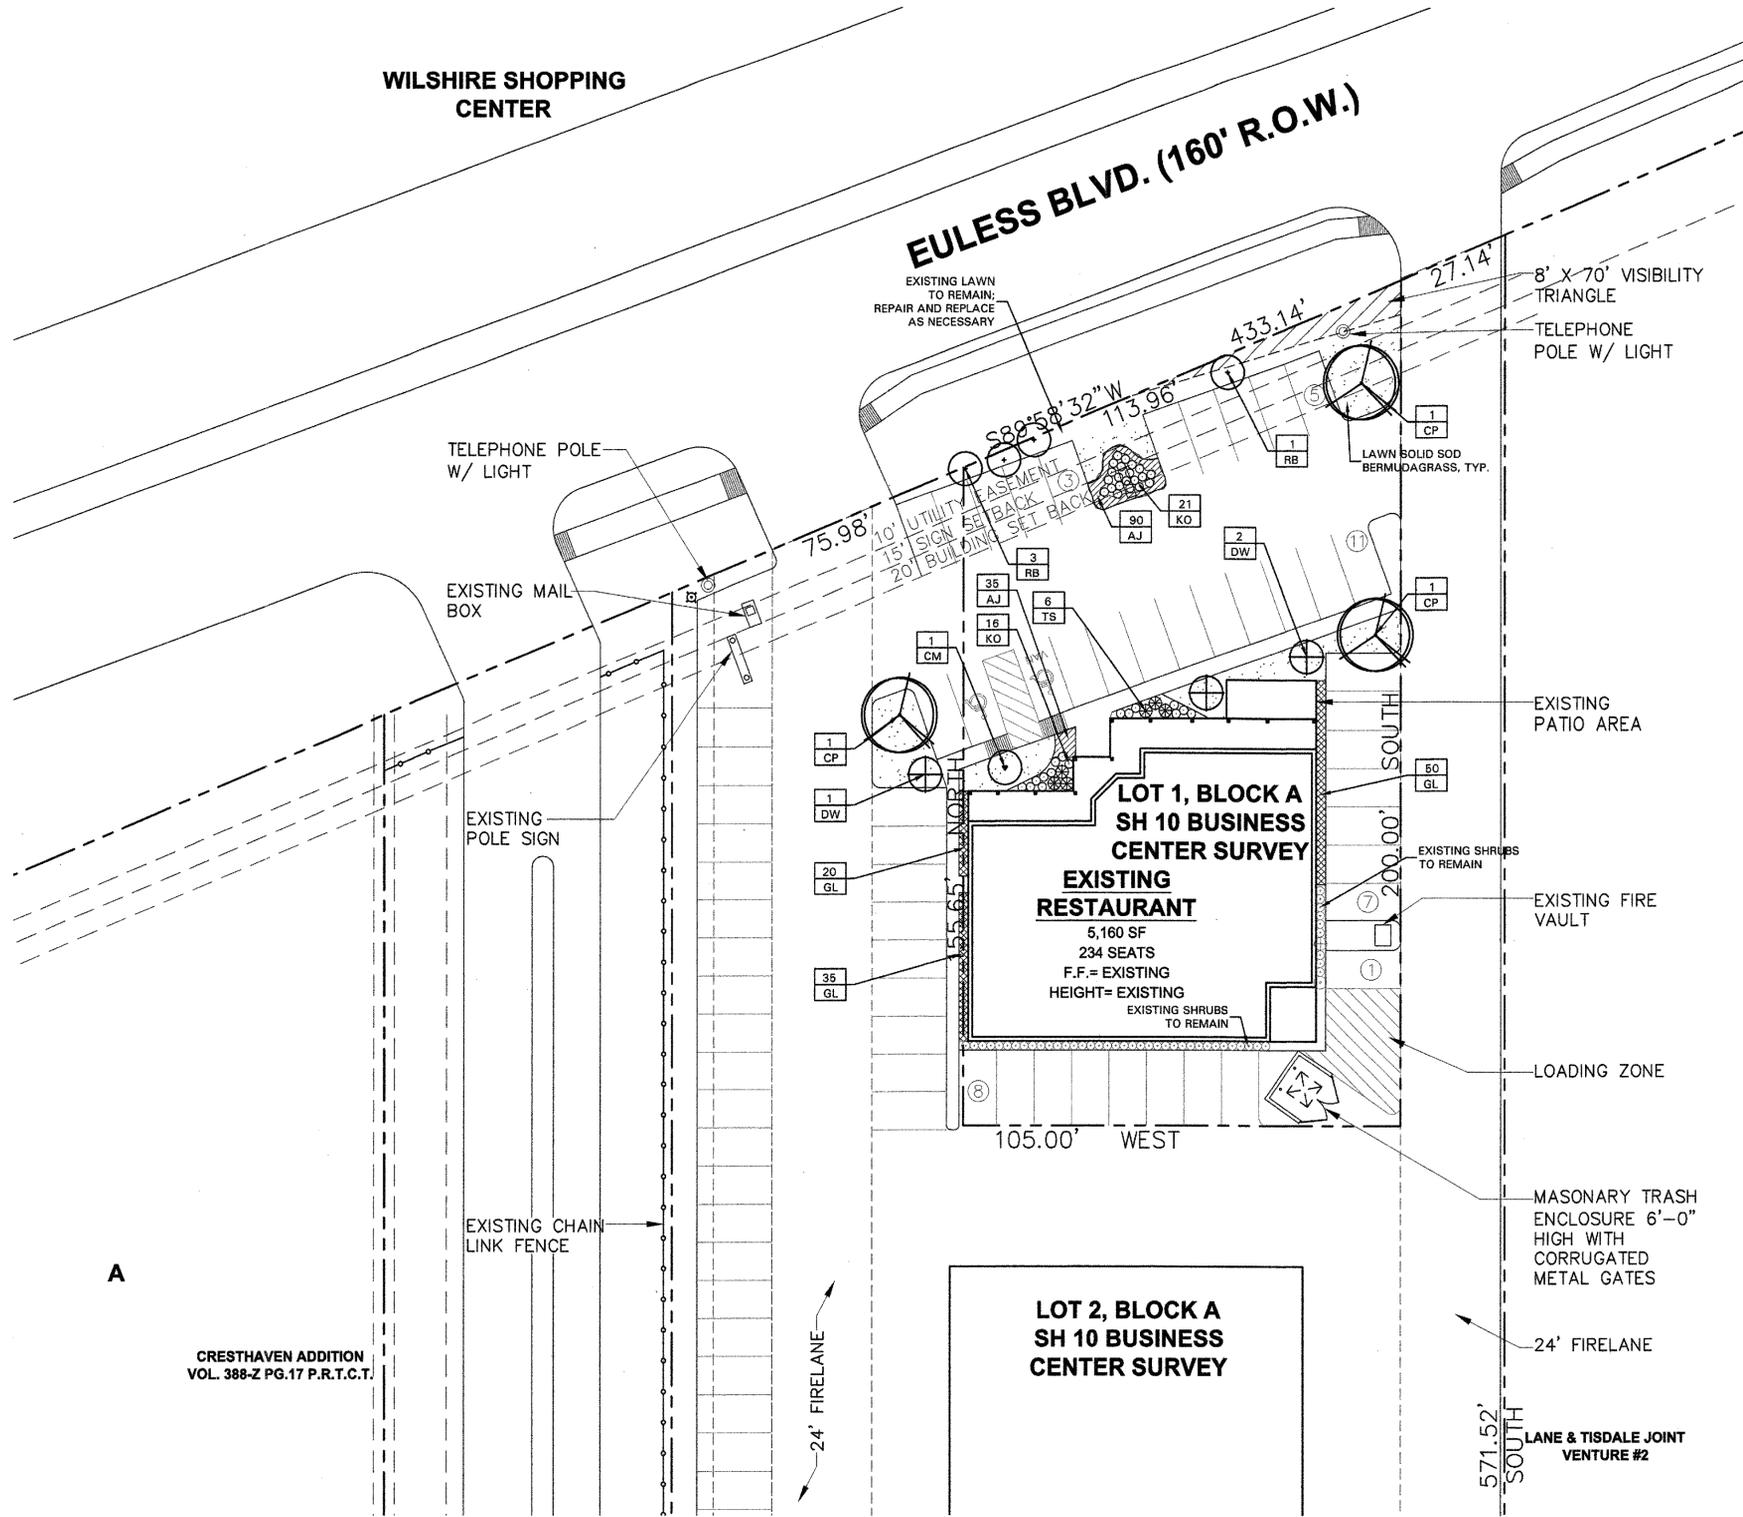

**LANDSCAPE NOTES**

- CONTRACTOR SHALL VERIFY ALL EXISTING AND PROPOSED SITE ELEMENTS AND NOTIFY LANDSCAPE ARCHITECT OF ANY DISCREPANCIES. SURVEY DATA OF EXISTING CONDITIONS WAS SUPPLIED BY OTHERS.
- CONTRACTOR SHALL LOCATE ALL EXISTING UNDERGROUND UTILITIES AND NOTIFY LANDSCAPE ARCHITECT OF ANY CONFLICTS. CONTRACTOR SHALL EXERCISE CAUTION WHEN WORKING IN THE VICINITY OF UNDERGROUND UTILITIES.
- CONTRACTOR SHALL PROVIDE A MINIMUM 2% SLOPE AWAY FROM ALL STRUCTURES.
- CONTRACTOR SHALL FINE GRADE AREAS TO ACHIEVE FINAL CONTOURS AS INDICATED. LEAVE AREAS TO RECEIVE TOPSOIL 3" BELOW FINAL FINISHED GRADE IN PLANTING AREAS AND 1" BELOW FINAL FINISHED GRADE IN LAWN AREAS.
- CONTRACTOR SHALL CROWN ALL LANDSCAPE ISLANDS TO 8" HEIGHT, TYPICAL AND UNIFORM THROUGHOUT THE SITE.
- CONTRACTOR SHALL OBTAIN LANDSCAPE ARCHITECT'S APPROVAL OF FINE GRADING, CROWNS, AND BERMS PRIOR TO INSTALLING LANDSCAPE. NOTIFY LANDSCAPE ARCHITECT 72 HOURS IN ADVANCE TO SCHEDULE A SITE VISIT.
- ALL PLANTING BEDS AND LAWN AREAS SHALL BE SEPARATED BY STEEL EDGING. NO STEEL EDGING SHALL BE INSTALLED ADJACENT TO BUILDINGS, WALKS, OR CURBS. CUT STEEL EDGING AT 45 DEGREE ANGLE WHERE IT INTERSECTS WALKS AND CURBS.
- TOP OF MULCH SHALL BE 1/2" MINIMUM BELOW THE TOP OF WALKS AND CURBS.
- ALL LAWN AREAS SHALL BE SOLID SOD BERMUDAGRASS, UNLESS OTHERWISE NOTED ON THE DRAWINGS.
- ALL LANDSCAPE AREAS SHALL BE 100% IRRIGATED WITH AN UNDERGROUND AUTOMATIC IRRIGATION SYSTEM AND SHALL INCLUDE RAIN AND FREEZE SENSORS.
- CONTRACTOR SHALL PROVIDE BID PROPOSAL LISTING UNIT PRICES FOR ALL MATERIAL PROVIDED.
- CONTRACTOR SHALL BE RESPONSIBLE FOR OBTAINING ALL REQUIRED LANDSCAPE AND IRRIGATION PERMITS.

**MAINTENANCE NOTES**

- THE OWNER, TENANT AND THEIR AGENT, IF ANY, SHALL BE JOINTLY AND SEVERALLY RESPONSIBLE FOR THE MAINTENANCE OF ALL LANDSCAPE.
- ALL LANDSCAPE SHALL BE MAINTAINED IN A NEAT AND ORDERLY MANNER AT ALL TIMES. THIS SHALL INCLUDE MOWING, EDGING, PRUNING, FERTILIZING, WATERING, WEEDING AND OTHER SUCH ACTIVITIES COMMON TO LANDSCAPE MAINTENANCE.
- ALL LANDSCAPE AREAS SHALL BE KEPT FREE OF TRASH, LITTER, WEEDS AND OTHER SUCH MATERIAL OR PLANTS NOT PART OF THIS PLAN.
- ALL PLANT MATERIAL SHALL BE MAINTAINED IN A HEALTHY AND GROWING CONDITION AS IS APPROPRIATE FOR THE SEASON OF THE YEAR.
- ALL PLANT MATERIAL WHICH DIES SHALL BE REPLACED WITH PLANT MATERIAL OF EQUAL OR BETTER VALUE.
- CONTRACTOR SHALL PROVIDE SEPARATE BID PROPOSAL FOR ONE YEAR'S MAINTENANCE TO BEGIN AFTER FINAL ACCEPTANCE.

**LANDSCAPE TABULATIONS**

"TX-10" TEXAS HIGHWAY 10 MULTI-USE DISTRICT THE CITY OF EULESS, TEXAS

**STREETYARD LANDSCAPE**

1. 15% of the streetyard shall be landscape.	
Total Streetyard Area = 8,377 s.f.	
Required	Provided
1,257 s.f. (15%)	(2,378) s.f. (28%)
(25) shrubs	(25) shrubs
125 s.f. groundcover	125 s.f. groundcover

**FRONTAGE LANDSCAPE**

- 10' landscape strip along property line.
- (1) tree, 3" cal. per 25 l.f. of frontage.
- (4) shrubs per 25 l.f. of frontage.

**West Euless Blvd. = 133 l.f.**

Required	Provided
10' landscape strip	10' landscape strip
(5) trees, 3" cal.	(3) large trees, 3" cal.
(21) shrubs	(21) shrubs

**PARKING LOT LANDSCAPE**

- (1) tree per 10 parking spaces in streetyard.

Total Parking Spaces = 35	
Parking Spaces in Streetyard Area = 22	
Required	Provided
(2) trees	(4) ornamental trees

**BUILDING DATA**

FUZZY'S TACO SHOP	
LOCATION	1363 W.EULESS BLVD.
BUILDING SQUARE FOOTAGE	5,160 SQ. FT.
SEATING CAPACITY	234
TYPE OF CONSTRUCTION	TYPE II-B



**VICINITY MAP**

1" = 500'

**GENERAL LAWN NOTES**

- CONTRACTOR SHALL COORDINATE OPERATIONS AND AVAILABILITY OF EXISTING TOPSOIL WITH ON-SITE CONSTRUCTION MANAGER.
- CONTRACTOR SHALL LEAVE LAWN AREAS 1" BELOW FINAL FINISHED GRADE PRIOR TO TOPSOIL INSTALLATION.
- CONTRACTOR SHALL FINE GRADE AREAS TO ACHIEVE FINAL CONTOURS AS INDICATED ON CIVIL PLANS. ADJUST CONTOURS TO ACHIEVE POSITIVE DRAINAGE AWAY FROM BUILDINGS. PROVIDE UNIFORM ROUNDING AT TOP AND BOTTOM OF SLOPES AND OTHER BREAKS IN GRADE. CORRECT IRREGULARITIES AND AREAS WHERE WATER MAY STAND.
- ALL LAWN AREAS SHALL BE FINE GRADED, IRRIGATION TRENCHES COMPLETELY SETTLED AND FINISH GRADE APPROVED BY THE OWNER'S CONSTRUCTION MANAGER OR LANDSCAPE ARCHITECT PRIOR TO LAWN INSTALLATION.
- CONTRACTOR SHALL REMOVE ALL ROCKS 3/4" DIAMETER AND LARGER, DIRT CLOUDS, STICKS, CONCRETE SPOILS, ETC. PRIOR TO PLACING TOPSOIL AND LAWN INSTALLATION.
- CONTRACTOR SHALL PROVIDE AN ADD ALTERNATE PRICE TO INSTALL (2") TWO INCHES OF IMPORTED TOPSOIL ON ALL LAWN AREAS IN LIEU OF USING EXISTING TOPSOIL ON-SITE. IMPORTED TOPSOIL SHALL BE NATURAL, FRIABLE SOIL FROM THE REGION, KNOWN AS BOTTOM LAND SOIL, FREE FROM LUMPS, CLAY, TOXIC SUBSTANCES, ROOTS, DEBRIS, VEGETATION, STONES, CONTAINING NO SALT AND BLACK TO BROWN IN COLOR.
- CONTRACTOR SHALL MAINTAIN ALL LAWN AREAS UNTIL FINAL ACCEPTANCE. THIS SHALL INCLUDE, BUT NOT LIMITED TO: MOWING, WATERING, WEEDING, CULTIVATING, CLEANING AND REPLACING DEAD OR BARE AREAS TO KEEP PLANTS IN A VIGOROUS, HEALTHY CONDITION.
- CONTRACTOR SHALL GUARANTEE ESTABLISHMENT OF ACCEPTABLE TURF AREA AND SHALL PROVIDE REPLACEMENT FROM LOCAL SUPPLY IF NECESSARY.

**SOLID SOD NOTES**

- PLANT SOD BY HAND TO COVER INDICATED AREAS COMPLETELY. ENSURE EDGES OF SOD ARE TOUCHING. TOP DRESS JOINTS BY HAND WITH TOPSOIL TO FILL VOIDS.
- ROLL GRASS AREAS TO ACHIEVE A SMOOTH, EVEN SURFACE, FREE FROM UNNATURAL UNDULATIONS.
- WATER SOD THOROUGHLY AS SOD OPERATION PROGRESSES.
- IF INSTALLATION OCCURS BETWEEN SEPTEMBER 1 AND MARCH 1, OVER-SEED BERMUDAGRASS SOD WITH WINTER RYEGRASS, AT A RATE OF FOUR (4) POUNDS PER ONE THOUSAND (1000) SQUARE FEET.

**PRUNING AND TRIMMING NOTES**

- CONTRACTOR SHALL PRUNE ALL EXISTING SHRUBS ON-SITE USING THE FOLLOWING GUIDELINES.
- ALL SHRUBS SHALL BE TRIMMED SO THAT NATURAL SHAPES OF THE PLANTS ARE RETAINED.
- DO NOT 'BALL' OR 'SHEAR' SHRUBS; HEDGES SHALL BE AVOIDED.
- IF BALLING OR SHEARING OF SHRUBS HAS OCCURRED IN THE PAST, DISCONTINUE THIS PRACTICE AND ALLOW PLANTS TO GROW INTO NATURAL SHAPE.
- REMOVE SUCKERS, DEAD, DYING, DISEASED, BROKEN AND / OR WEAK BRANCHES FROM SHRUBS ALONG THE MAIN TRUNK STRUCTURE AND WITHIN THE BRANCHING AREA.
- SHRUBS WITHIN 8'-0" OF THE BUILDING SHALL BE TRIMMED SO THAT THEY ARE NO TALLER THAN 32" HIGH, WHILE RETAINING THEIR NATURAL SHAPE. DO NOT 'BALL' OR 'SHEAR' SHRUBS; HEDGES SHALL BE AVOIDED.
- SHRUBS WITHIN THE PARKING LOT SHALL BE TRIMMED SO THAT THEY ARE NO TALLER THAN 38" HIGH, WHILE RETAINING THEIR NATURAL SHAPE. DO NOT 'BALL' OR 'SHEAR' SHRUBS; HEDGES SHALL BE AVOIDED.
- TRIM AND EDGE GROUNDCOVER TO KEEP A CLEAN, GROOMED APPEARANCE.
- CONTRACTOR SHALL BE REQUIRED TO CHIP ALL REMOVED BRANCHES, LEAFS, ETC.

**PLANT LIST**

SYMBOL	BOTANICAL NAME	COMMON NAME	QTY.	SIZE	REMARKS
<b>TREES</b>					
CM	<i>Lagerstroemia indica</i> 'Natchez'	Crepe Myrtle 'Natchez'	1	30 gal.	container grown, 3-5 trunk, no cross canes, 8' ht., 4' spread, matching
CP	<i>Pistacia chinensis</i>	Chinese Pistache	3	3" cal.	container grown, 15' ht., 5' spread, 5' branching ht., matching
DW	<i>Chilopsis linearis</i>	Desert Willow	3	30 gal.	container grown, 8' ht. min., 4' spread min.
RB	<i>Cercis canadensis</i> 'Oklahoma'	Oklahoma Redbud	4	30 gal.	container grown, 8' ht., 4' spread min.
<b>SHRUBS/GROUNDCOVER</b>					
AJ	<i>Trachelospermum asiaticum</i>	Asian Jasmine	125	4" pots	container (3) 12" runners min., 12" o.c.
GL	<i>Liriope gigantea</i>	Giant Liriope	105	1 gal.	container full top of container, 18" o.c.
KO	<i>Rosa hybrida</i> 'Radtko'	Double Knock Out Rose	37	5 gal.	container full, 20" spread, 24" o.c.
TS	<i>Leucophyllum frutescens</i> 'Green Cloud'	Texas Sage 'Green Cloud'	6	5 gal.	container full, 20" spread, 36" o.c.
	<i>Cynodon dactylon</i>	Common Bermudagrass			refer to notes

NOTE: ALL TREES SHALL HAVE STRAIGHT TRUNKS AND BE MATCHING WITHIN VARIETIES. PLANT LIST IS AN AID TO BIDDERS ONLY. CONTRACTOR SHALL VERIFY ALL QUANTITIES ON PLAN. ALL HEIGHTS AND SPREADS ARE MINIMUMS. ALL PLANT MATERIAL SHALL MEET OR EXCEED REMARKS AS INDICATED.

**OWNER:**  
4104 WILLIAM D. TATE  
SUITE 100  
GRAPEVINE, TEXAS 76051  
**CONTACT:** ORLANDO MERCED  
PHONE: 787.245.2957

**APPLICANT:**  
CROSS ARCHITECTS, PLLC.  
1255 W. 15TH ST., SUITE 125  
PLANO, TEXAS 75075  
**CONTACT:** BRET FLORY  
PHONE: 972.312.8644

**Cross ARCHITECTS**  
1255 W. 15TH ST.  
SUITE #125  
PLANO, TEXAS 75075  
PH: 972.398.6644  
FAX: 972.312.8666  
bflory@crossarchitects.com

SITE PLAN CASE NO. 10-06-SP SITE PLAN  
**1363 W. EULESS BLVD.**  
LOT 1, BLOCK A  
SH 10 BUSINESS CENTER SURVEY

**CITY OF EULESS, TARRANT CO., TEXAS**

DRAWN	DATE	PROJECT NO.	SCALE	SHEET NO.
KAH	19 JUL 10		AS NOTED	LANDSCAPE PLAN
REVISION				SHEET NO.
DATE	DESCRIPTION	DRC COMMENTS		L1.01
7-29-10				

