



ML GRAY PARTNERSHIP, LLC  
 • CONSTRUCTION MANAGEMENT • ARCHITECTURE  
 • COMMERCIAL CONSTRUCTION

THE MEADOWS BUILDING  
 5646 MELTON STREET  
 SUITE 441  
 DALLAS, TEXAS  
 • 214.620.9425 • CLIFTON, TEXAS  
 • 214.675.8808

COMMERCIAL RETAIL REMODEL  
 Commercial Realty Advisors  
 Larry D. Smit, C.P.A.  
 1101 North Main Street  
 Euless, Texas 76039

COPYRIGHT 2011, MLGP  
 ALL RIGHTS RESERVED

THIS DRAWING IS THE PROPERTY OF  
 ML GRAY PARTNERSHIP AND IS NOT TO  
 BE REPRODUCED, COPIED, OR USED  
 FOR ANY PURPOSE W/O THE APPROVAL  
 OF ML GRAY PARTNERSHIP AND IS TO  
 BE RETURNED UPON REQUEST

DATE  
 05.16.2011

PROJECT NO.  
 GC11-22


DRAWN BY: **RJG** CHECKED BY: **MLG**

ISSUED FOR:  
 PERMIT & CONSTRUCTION


REVISIONS  
 06.28.2011  
 08.17.2011

PROPOSED  
 NEW ELEVATIONS


A3.0

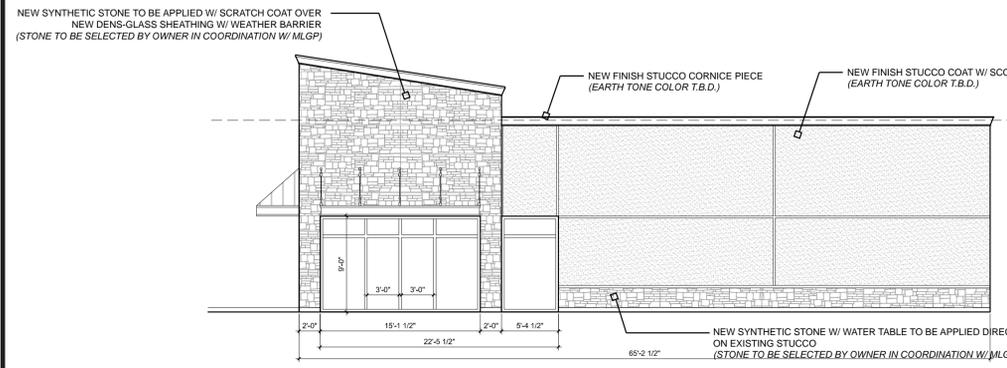


**1 NEW NORTH ELEVATION**  
 SCALE: 1/8" = 1'-0"

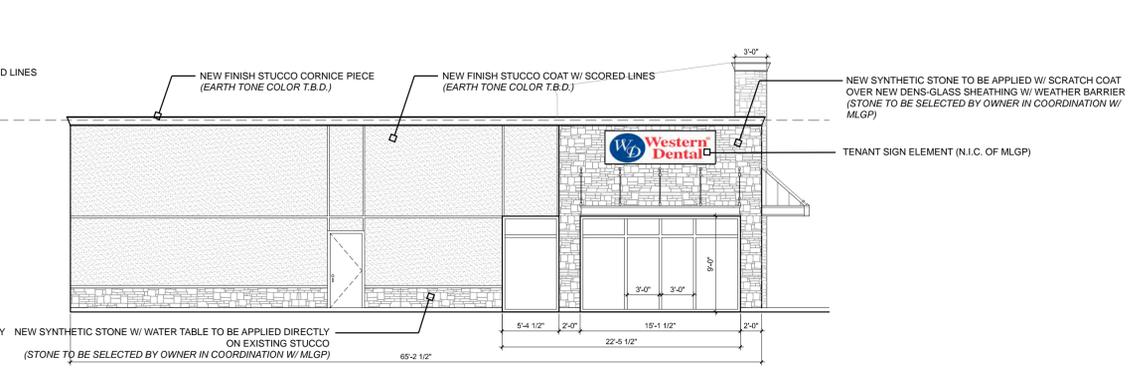


**2 NEW SOUTH ELEVATION**  
 SCALE: 1/8" = 1'-0"

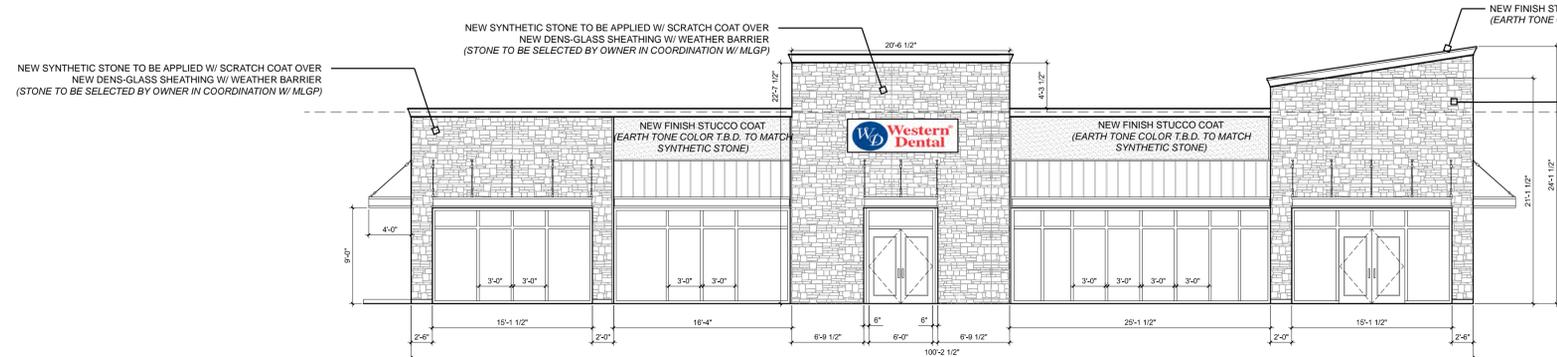

**3 NEW EAST ELEVATION**  
 SCALE: 1/8" = 1'-0"

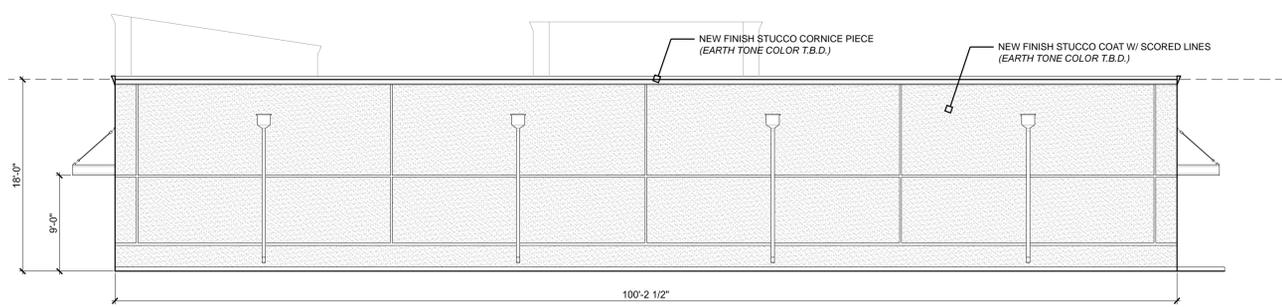

**4 NEW WEST ELEVATION**  
 SCALE: 1/8" = 1'-0"

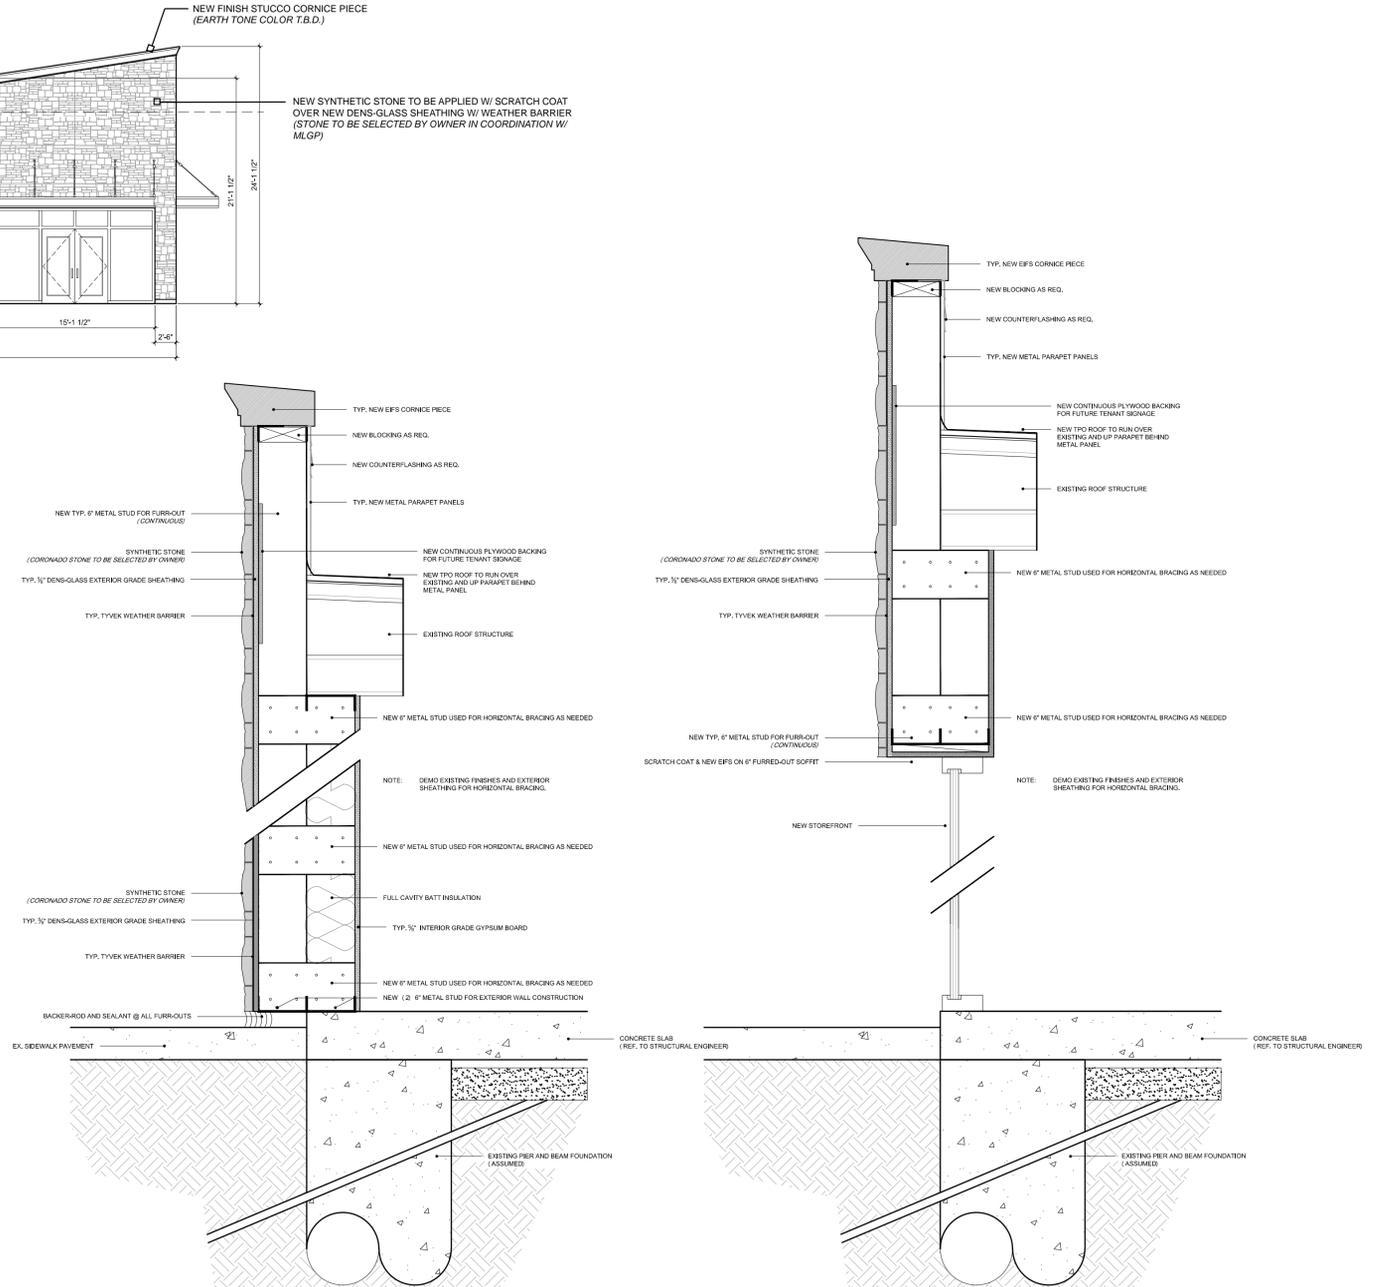

**5 TYP. WALL SECTION @ STONE WALL FURR-OUTS**  
 SCALE: 1-1/2" = 1'-0"

**6 TYP. WALL SECTION @ STONE WALL FURR-OUTS STOREFRONT**  
 SCALE: 1-1/2" = 1'-0"