
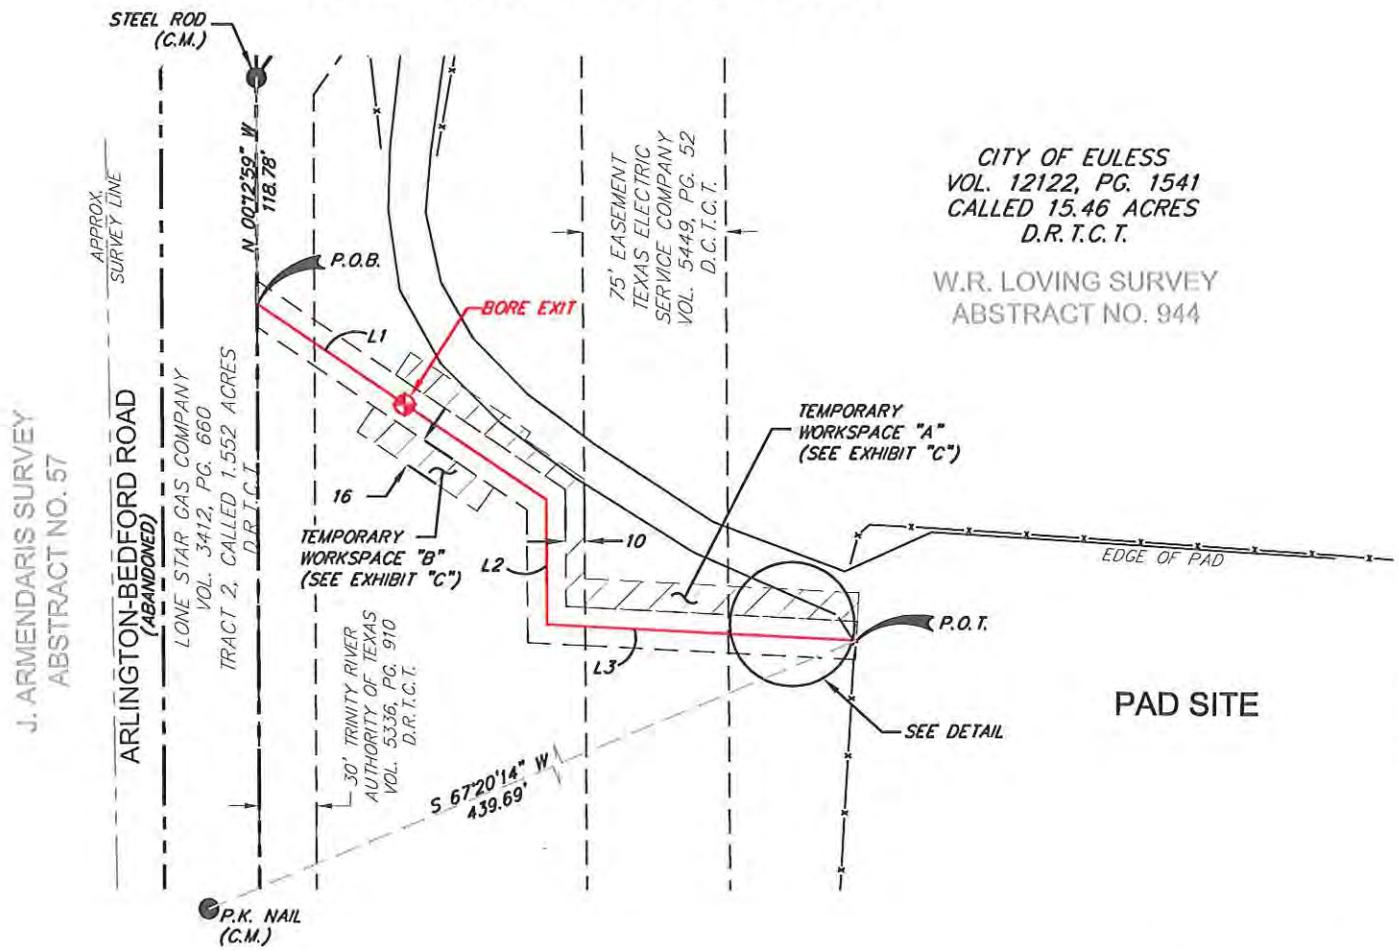
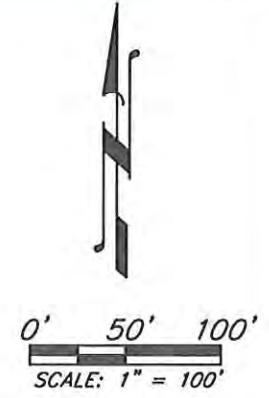


EXHIBIT "A" TARRANT COUNTY, TEXAS

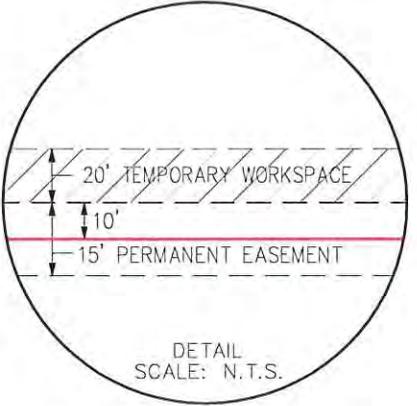

CITY OF EULESS
VOL. 12122, PG. 1541
CALLED 15.46 ACRES
D.R.T.C.T.

W.R. LOVING SURVEY
ABSTRACT NO. 944

J. ARMENDARIS SURVEY
ABSTRACT NO. 57

ARLINGTON-BEDFORD ROAD
(ABANDONED)
LONE STAR GAS COMPANY
VOL. 3412, PG. 660
TRACT 2, CALLED 1.552 ACRES
D.R.T.C.T.

30' TRINITY RIVER
AUTHORITY OF TEXAS
VOL. 5336, PG. 910
D.R.T.C.T.

75' EASEMENT
TEXAS ELECTRIC
SERVICE COMPANY
VOL. 5449, PG. 52
D.C.T.C.T.



LINE	BEARING	DISTANCE
L1	S 55°46'46" E	182.04'
L2	S 00°24'00" E	65.45'
L3	S 87°10'10" E	161.98'

TOTAL LINEAR FEET= 409.48'
 PERMANENT EASEMENT = 0.188 ACRES (8189.56 SQ FT)
 TEMPORARY WORKSPACE "A"= 0.097 ACRES (4211.06 SQ FT)
 TEMPORARY WORKSPACE "B"= 0.027 ACRES (1168.67 SQ FT)
 C.M.= CONTROLLING MONUMENT

ALL DATA BASED ON TEXAS STATE PLANE COORDINATE SYSTEM, NORTH CENTRAL ZONE GRID, NAD 83 (2002)

PLAT TO ACCOMPANY FIELD NOTES

ENERGY TRANSFER			
PROPOSED PIPELINE CROSSING PROPERTY OF CITY OF EULESS			
TARRANT COUNTY,		TEXAS	
DRAWN BY: BMR CHECKED BY: RLF SCALE: 1"=100'	DATE: 12/02/09 DATE: 12/02/09 APP.:	DWG. NO. ETC-BELL-CITY OF EULESS	REV.
PROJECT NO.		LIS Survey Technologies, Inc. 403 Jim Wright Freeway South, Ste. 150 Fort Worth, TX 76108, 817-246-5900	
REV.	DATE	BY	DESCRIPTION

EXHIBIT "B"

Energy Transfer
City of Euless
William R. Loving Survey, Abstract No. 944
Tarrant County, Texas
ETC-BELL-CITY OF EULESS

CENTERLINE DESCRIPTION FOR A 20 FOOT WIDE PERMANENT EASEMENT

An easement twenty (20) feet in width, 409.48 feet (24.82 rods) in length, extending ten (10) feet on each side of the following described centerline situated in the State of Texas and the County of Tarrant, being portion of the William R. Loving Survey, Abstract No. 944, Tarrant County, Texas, and being a portion of a called 15.46 acre tract of land described in deed to City of Euless, recorded in Volume 12122, Page 1541, Deed Records of Tarrant County, Texas (D.R.T.C.T.), said centerline being more particularly described as follows:

BEGINNING at a point in the common line of said City of Euless tract and a tract of land described as Tract 2 in deed to Lone Star Gas Company, recorded in Volume 3412, Page 660, D.R.T.C.T., from which a steel rod found for a controlling monument in the most Westerly Northwest corner of said City of Euless tract, said point also being in the Easterly line of said Lone Star Gas Company, Tract 2, bears North 00°12'59" West 118.78 feet;

THENCE in a Southeasterly across said City of Euless tract as follows:

- South 55°46'46" East 182.04 feet to a point for corner;
- South 00°24'00" East 65.45 feet to a point for corner;
- South 87°10'10" East 161.98 feet to the **POINT OF TERMINATION**, from which a P.K. Nail found for a controlling monument for the Southeast corner of a tract of land described in deed to City of Fort Worth, recorded in Document No. D200120599, D.R.T.C.T., said point also being in the centerline of Arlington-Bedford Road (abandoned), bears South 67°20'14" West 439.69 feet, and containing in all 0.188 acres (8189.56 Sq. Ft.), more or less, the sidelines of said easement will be lengthened or shortened to terminate in the limits of the parent tract.



All data based on Texas State Plane coordinate System, North Central Zone Grid NAD 83 (2002)

**FIELD NOTES TO ACCOMPANY PLAT
ETC-BELL-CITY OF EULESS**


Ted B. Harp, RPLS 2002
12/01/09



EXHIBIT "C" TARRANT COUNTY, TEXAS

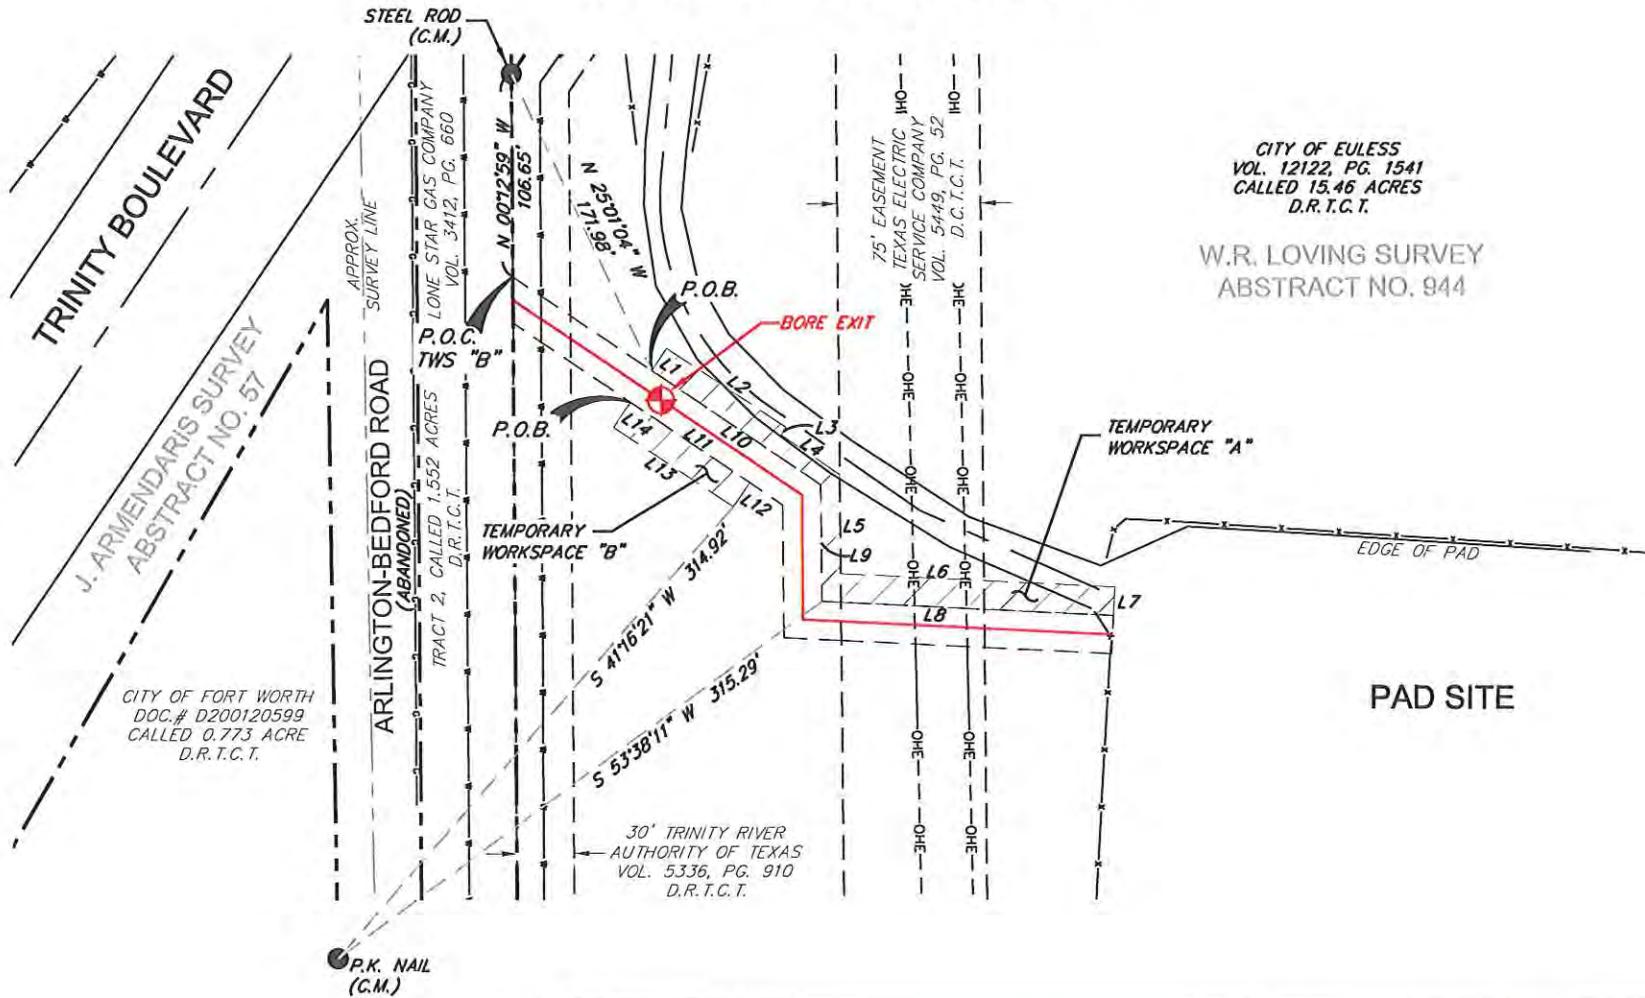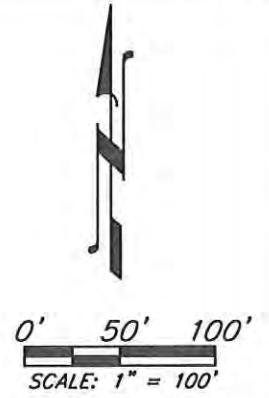

CITY OF EULESS
VOL. 12122, PG. 1541
CALLED 15.46 ACRES
D.R.T.C.T.

W.R. LOVING SURVEY
ABSTRACT NO. 944

CITY OF FORT WORTH
DOC.# D200120599
CALLED 0.773 ACRE
D.R.T.C.T.

30' TRINITY RIVER
AUTHORITY OF TEXAS
VOL. 5336, PG. 910
D.R.T.C.T.

TEMPORARY WORKSPACE "A"

LINE	BEARING	DISTANCE
L1	N 33°41'24" E	14.08'
L2	S 56°18'36" E	75.00'
L3	S 33°41'24" W	4.77'
L4	S 55°46'46" E	37.02'
L5	S 00°24'00" E	52.04'
L6	S 87°10'10" E	143.36'
L7	S 02°49'50" W	15.00'
L8	N 87°10'10" W	152.53'
L9	N 00°24'00" W	61.25'
L10	N 55°46'46" W	106.68'

TEMPORARY WORKSPACE "B"

LINE	BEARING	DISTANCE
L11	S 55°46'46" E	75.10'
L12	S 34°02'19" W	15.22'
L13	N 56°18'36" W	75.00'
L14	N 33°41'24" E	15.92'



TOTAL LINEAR FEET= 409.48'
 PERMANENT EASEMENT = 0.188 ACRES (8189.56 SQ FT)
 TEMPORARY WORKSPACE "A"= 0.097 ACRES (4211.06 SQ FT)
 TEMPORARY WORKSPACE "B"= 0.027 ACRES (1168.67 SQ FT)
 C.M.= CONTROLLING MONUMENT

ALL DATA BASED ON TEXAS STATE PLANE COORDINATE SYSTEM, NORTH CENTRAL ZONE GRID, NAD 83 (2002)

ENERGY TRANSFER			
PROPOSED PIPELINE CROSSING PROPERTY OF CITY OF EULESS			
TARRANT COUNTY,		TEXAS	
DRAWN BY: BMR	DATE: 12/01/09	DWG. NO.	REV.
CHECKED BY: RLF	DATE: 12/01/09	ETC-BELL-CITY OF EULESS	
SCALE: 1"=100'	APP.:		

REV.	DATE	BY	DESCRIPTION	CHK.

PROJECT NO. LIS Survey Technologies, Inc. 403 Jim Wright Freeway South, Ste. 150 Fort Worth, TX 76108, 817-246-5900	
--	--

EXHIBIT "D"

Energy Transfer
City of Euless
William R. Loving Survey, Abstract No. 944
Tarrant County, Texas
ETC-BELL-CITY OF EULESS

METES AND BOUND DESCRIPTION FOR VARIABLE WIDTH TEMPORARY WORKSPACES

Two (2) temporary workspace easements variable in width, situated in the State of Texas and the County of Tarrant, being a portion of the William R. Loving Survey, Abstract 944, along the Northern and Southern portion of the twenty (20) foot permanent easement described in Exhibit "A" and Exhibit "B", Tarrant County, Texas, and being a portion of a 15.46 acre tract of land described in deed to City of Euless, recorded in Vol. 12122, Pg. 1541, Deed Records of Tarrant County, Texas, said temporary workspace easements being more particularly described as follows:

Description: Temporary Workspace "A"

BEGINNING at a point on the Northerly line of the aforementioned permanent easement, from which a steel rod found for a controlling monument at the most Westerly Northwest corner of said City of Euless tract, said point also being in the Easterly line of a tract of land described as Tract 2 in deed to Lone Star Gas Company, recorded in Volume 3412, page 660, D.R.T.C.T., bears North 25°01'04" West 171.98 feet;

THENCE across said City of Euless tract the following courses:

- North 33°41'24" East 14.08 feet to a point for corner;
- South 56°18'36" East 75.00 feet to a point for corner;
- South 33°41'24" West 4.77 feet to a point for corner;
- South 55°46'46" East 37.02 feet to a point for corner;
- South 00°24'00" East 52.04 feet to a point for corner;
- South 87°10'10" East 143.36 feet to a point for corner;
- South 02°49'50" West 15.00 feet to a point for corner,
- North 87°10'10" West 152.53 feet to a point for corner, from which a P.K. Nail found for a controlling monument for the Southeast corner of a tract of land described in deed to City of Fort Worth, recorded in Document No. D200120599, D.R.T.C.T., said point also being in the centerline of Arlington-Bedford Road (abandoned), bears South 53°38'11" West 315.29 feet;
- North 00°24'00" West 61.25 feet to a point for corner;
- North 55°46'46" West 106.68 feet to the **POINT OF BEGINNING**, and containing in all 0.097 acres of land (4211.06 Sq. Ft.), more or less.

Description: Temporary Workspace "B"

COMMENCING at the Northwesterly corner of the twenty (20) foot wide easement described in Exhibit "A" and Exhibit "B", from which a steel rod found for a controlling monument for the most Westerly Northwest corner of said City of Euless tract, said point also being in the Easterly line of Lone Star Gas Company, Tract 2, bears North 00°12'59" West 106.65 feet;


THENCE with the Westerly line of said twenty (20) foot wide permanent easement South 00°13'00" East 24.25 feet and with the Southerly line of said twenty (20) foot wide permanent easement South 55°46'46" East 73.94 feet from the Northwesterly corner of said twenty (20) foot wide permanent easement for the **POINT OF BEGINNING** of the Temporary Workspace "B";

THENCE crossing said City of Euless tract the following courses and distances;

- South 55°46'46" East 75.10 feet to a point for corner;
- South 34°02'19" West 15.22 feet to a point for corner, from which P.K. Nail found for a controlling monument for the Southeast corner of said City of Fort Worth tract, said point also being in the centerline of Arlington-Bedford Road (abandoned), bears South 41°16'21" West 314.92 feet;
- North 56°18'36" West 75.00 feet to a point for corner;
- North 33°41'24" West 15.92 feet to the **POINT OF BEGINNING**, and containing 0.027 acres of land (1168.67 Sq. Ft.), more or less.

All data based on Texas State Plane coordinate System, North Central Zone Grid, NAD 83 (2002)

FIELD NOTES TO ACCOMPANY PLAT
ETC-BELL-CITY OF EULESS

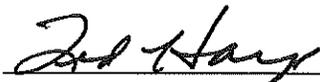

Ted B. Harp, RPLS 2002
12/01/09

