


BROWN & GAY ENGINEERS, INC. - ADDITIONAL EXHIBITS FOR M&E WELL LOCATION.dwg Oct 11, 2017 - 4:13pm G50gppina  
 CA Projects\LAND - SITE - FRIEDLAND\Bosch\Eules\03\_CADD\02\_Exhibits\01 -

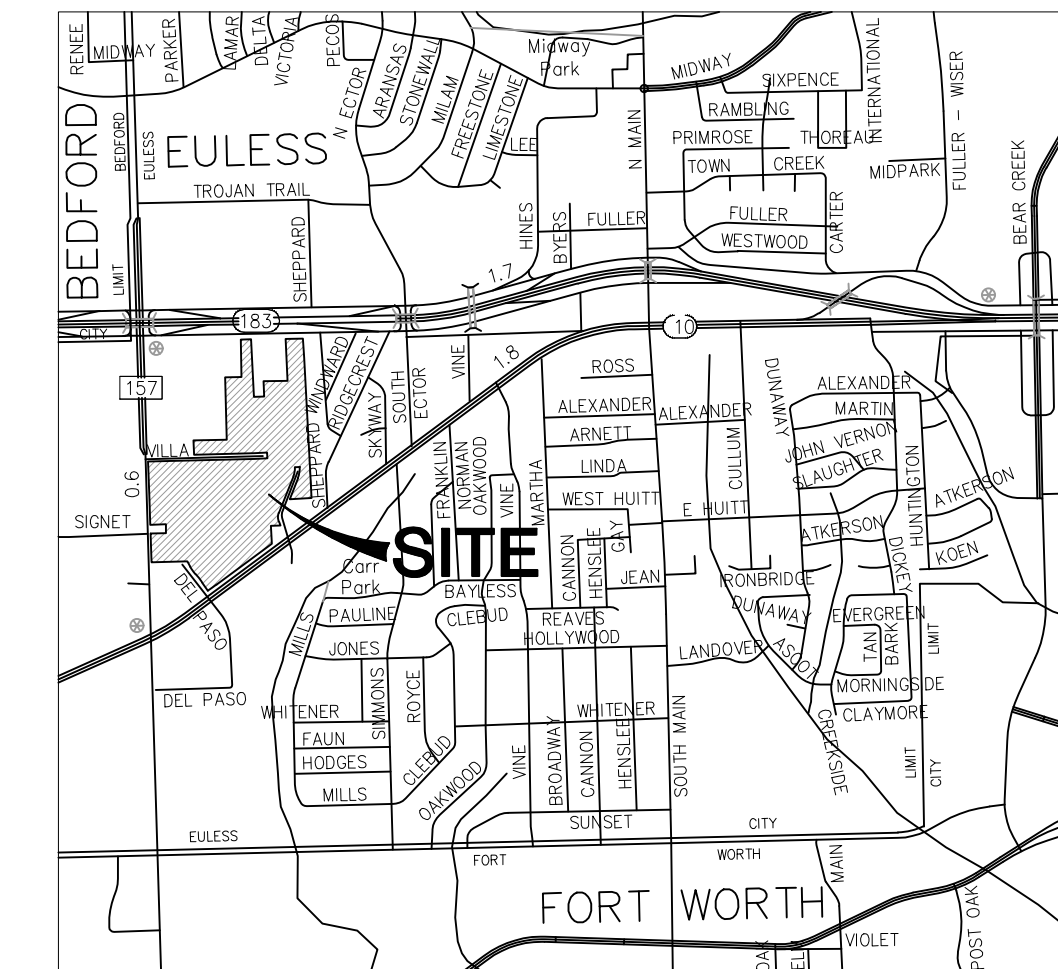

VICINITY MAP  
(1"=2000')



Horizontal Scale: 1" = 100'



**BGE, Inc.**  
 2595 Dallas Parkway, Suite 204  
 Frisco, TX 75034  
 Tel: 972-464-4800 • www.bgeinc.com  
 TBPE Registration No. F-1046  
 Contact: Jason Frey  
 Tel: 972-464-4821  
 Copyright 2016



**DEVELOPER**  
**CENTURION AMERICAN**  
 1800 Valley View Lane, Suite 300  
 Farmers Branch, TX 75234  
 Contact: Michael Beatty  
 Tel: 214-287-9009

**STUDIO 13 DESIGN GROUP**  
 386 W. MAIN STREET  
 LEWISVILLE, TX 75057  
 Contact: Leonard Reeves  
 Tel: 469-635-1900

CENTURION AMERICAN  
**ON-SITE INFRASTRUCTURE**  
**EULESS**  
**FOUNDER'S PARC**  
 BEING 56.81 ACRES  
 CITY OF EULESS, TARRANT COUNTY, TEXAS

**EXHIBIT**

**CAUTION II**  
 Contractor to Verify exact location & Depth of Exist Facilities Prior to any Construction Activities

**CAUTION III**  
 CONTACT: 1-800-DIG-TESS  
 48 HOURS PRIOR TO CONSTRUCTION

REVISIONS		
REV NO.	DATE	DESCRIPTION

DRAWN BY: GMS/AH  
 CHECKED BY: JAF  
 DATE: OCTOBER 2017  
 PROJECT NUMBER: 3225-01

**EXHIBIT**