

NOTE: BEARINGS ARE BASED ON THE TEXAS STATE PLANE COORDINATE SYSTEM,  
 N.A.D. 83 DATUM (NORTH CENTRAL ZONE) DERIVED FROM GPS  
 OBSERVATIONS USING TRIMBLE REAL TIME KINEMATIC SYSTEM (RTK).

**EXHIBIT "A"**



**J. BROOKS SURVEY**  
 A-95


**J.W. HAYNES SURVEY**  
 A-786

CITY OF EULESS  
 RES. CALLED 154.769 AC.  
 VOL. 11966, PG. 1137

TR-03  
 BRADFORD C. POTTS  
 CALLED 5.514 AC.  
 DOC.#: D204065264

TR-01  
 CITY OF EULESS  
 CALLED 10.337 AC.  
 DOC.#: D208183185

**K. HOUSE SURVEY**  
 A-678

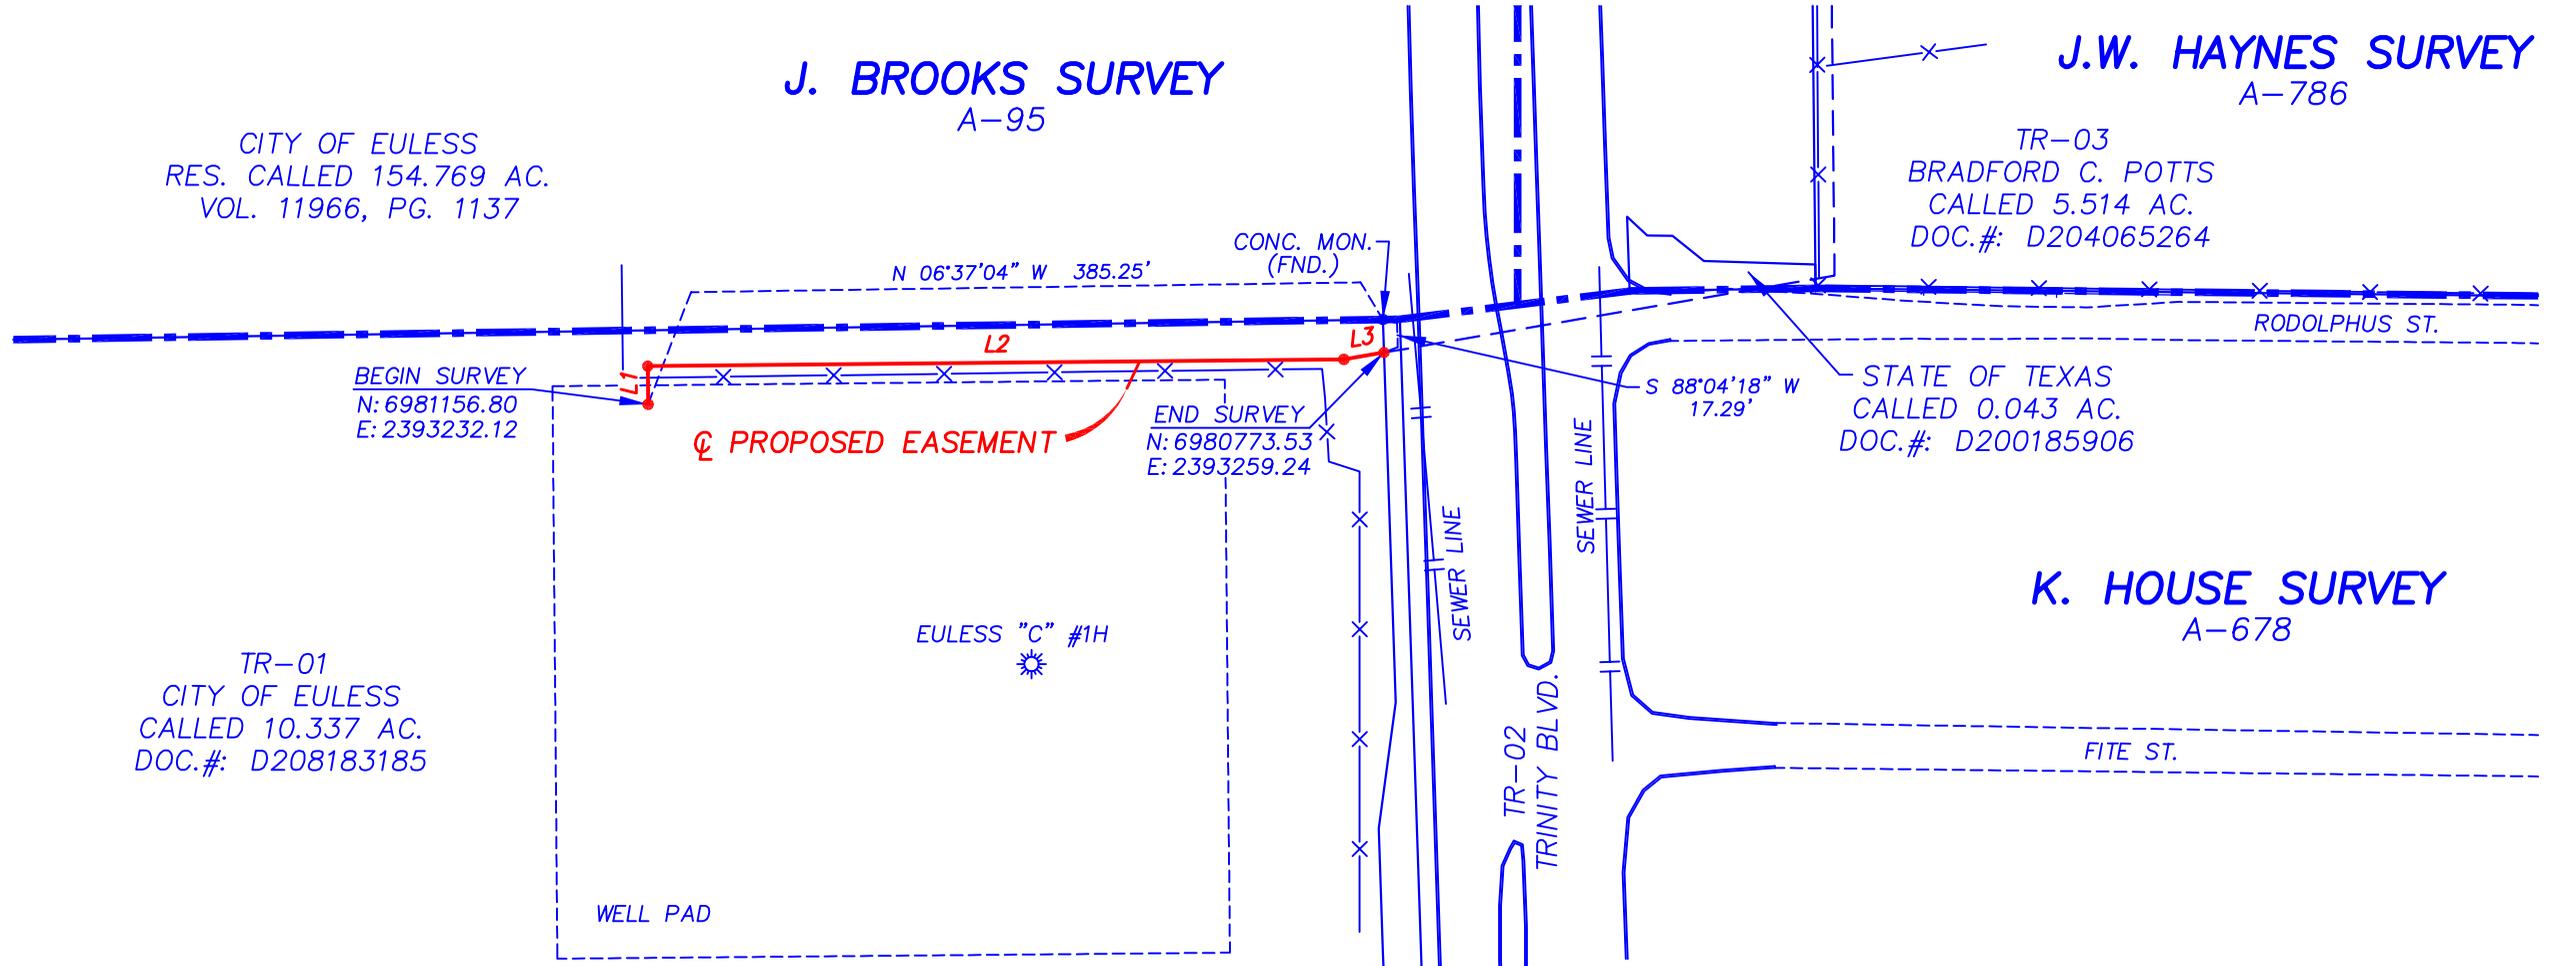

BEGIN SURVEY  
 N: 6981156.80  
 E: 2393232.12

END SURVEY  
 N: 6980773.53  
 E: 2393259.24

**PROPOSED EASEMENT**

EULESS "C" #1H

WELL PAD

STATE OF TEXAS  
 CALLED 0.101 AC.  
 DOC.#: D200007174

LINE	BEARING	DISTANCE
L1	N 89°26'14" E	19.97'
L2	S 00°33'46" E	362.59'
L3	S 09°44'24" E	21.20'

TOTAL = 403.76' / 24.5 RODS

SEE EXHIBIT "B" PREPARED EVEN DATE.

I, THE UNDERSIGNED, DO HEREBY CERTIFY  
 THAT THIS PLAT IS TRUE AND CORRECT TO  
 THE BEST OF MY KNOWLEDGE AND BELIEF.

**PRELIMINARY**  
**(NOT STAKED TO FACILITIES)**

BY: J. R. HANNER  
 REGISTERED PROFESSIONAL LAND SURVEYOR  
 STATE OF TEXAS NO. 5866



PREPARED BY:  
**STANGER**  
**SURVEYING TYLER LLC**

1595 E. GRANDE BLVD.  
 TYLER, TEXAS 75703  
 (903) 534-0174

- |— PIPELINE
- X— FENCE
- P— POWERLINE
- T— BURIED CABLE
- ...— CREEK

**BARNETT GATHERING, L.P.**

TRACT NO. TR-01		TRACT OWNER: CITY OF EULESS			
DATE: 9-03-09	<b>PROPOSED EASEMENT FOR          EULESS "C" #1H          TARRANT COUNTY, TEXAS</b>				
SCALE: 1" = 100'					
DRAWN BY: M.P.C.					
FILE: T90578\TR-01R					
A	ALIGNMENT REVISION	M.P.C.	10-26	J.R.H.	10-26
REV.	REVISION DESCRIPTION	BY	DATE	CHK'D	DATE